

fit + 500 mm x 500 mm

02
65-306

G 05
DRAWING/ DINING ROOM

E

TERRACE

03
65-306

EXTRACTOR FAN ABOVE WINDOW LINTEL

HIGH LEVEL UNITS WITH UNDER CABINET LED STRIP LIGHTING WITH DIFFUSER.

GRANITE WORKTOP

FLOOR TO CEILING KITCHEN UNITS

G 04
KITCHEN. 02
8.1 M²
FLOOR TILE SIZE:
600mm X 600mm

INTEGRATED FRIDGE/FREEZER

G 03
ENSUITE

110 CUT TILE

OVEN
MICROWAVE

DISHWASHER INTEGRATED WITH BASE UNIT

FLOOR TO CEILING KITCHEN UNITS

HIGH LEVEL UNITS WITH UNDER CABINET LED STRIP LIGHTING WITH DIFFUSER.

5 BURNER GAS HOB WITH FLUSH FITTED EXTRACTOR BY ----- OR EQUAL APPROVED. REFER KITCHEN APPLIANCES SCHEDULE FOR DETAILS.

PORCELAIN SPLASHBACK. SEE FINISHES SCHEDULE FOR DETAILS.

BASE CABINET FITTED WITH HALF CIRCLE CAROUSEL STORAGE BY HAFELE OR SIMILAR
DRAINAGE GROOVE ON GRANITE WORKTOP

SWIVEL KITCHEN MIXER TAPS. SEE KITCHEN APPLIANCES SCHEDULE.

FLUSH FITTED MIELE OR EQUIVALENT REFER KITCHEN APPLIANCES SCHEDULE


HIGH LEVEL UNITS WITH UNDER CABINET LED STRIP LIGHTING WITH DIFFUSER.

PORCELAIN SPLASHBACK. SEE FINISHES SCHEDULE FOR DETAILS.

SWIVEL KITCHEN MIXER TAPS. SEE KITCHEN APPLIANCES SCHEDULE.

BASE CABINET FITTED WITH HALF CIRCLE CAROUSEL STORAGE BY HAFELE OR SIMILAR

600MM X 600MM FLOOR TILES. SEE FINISHES SCHEDULE I

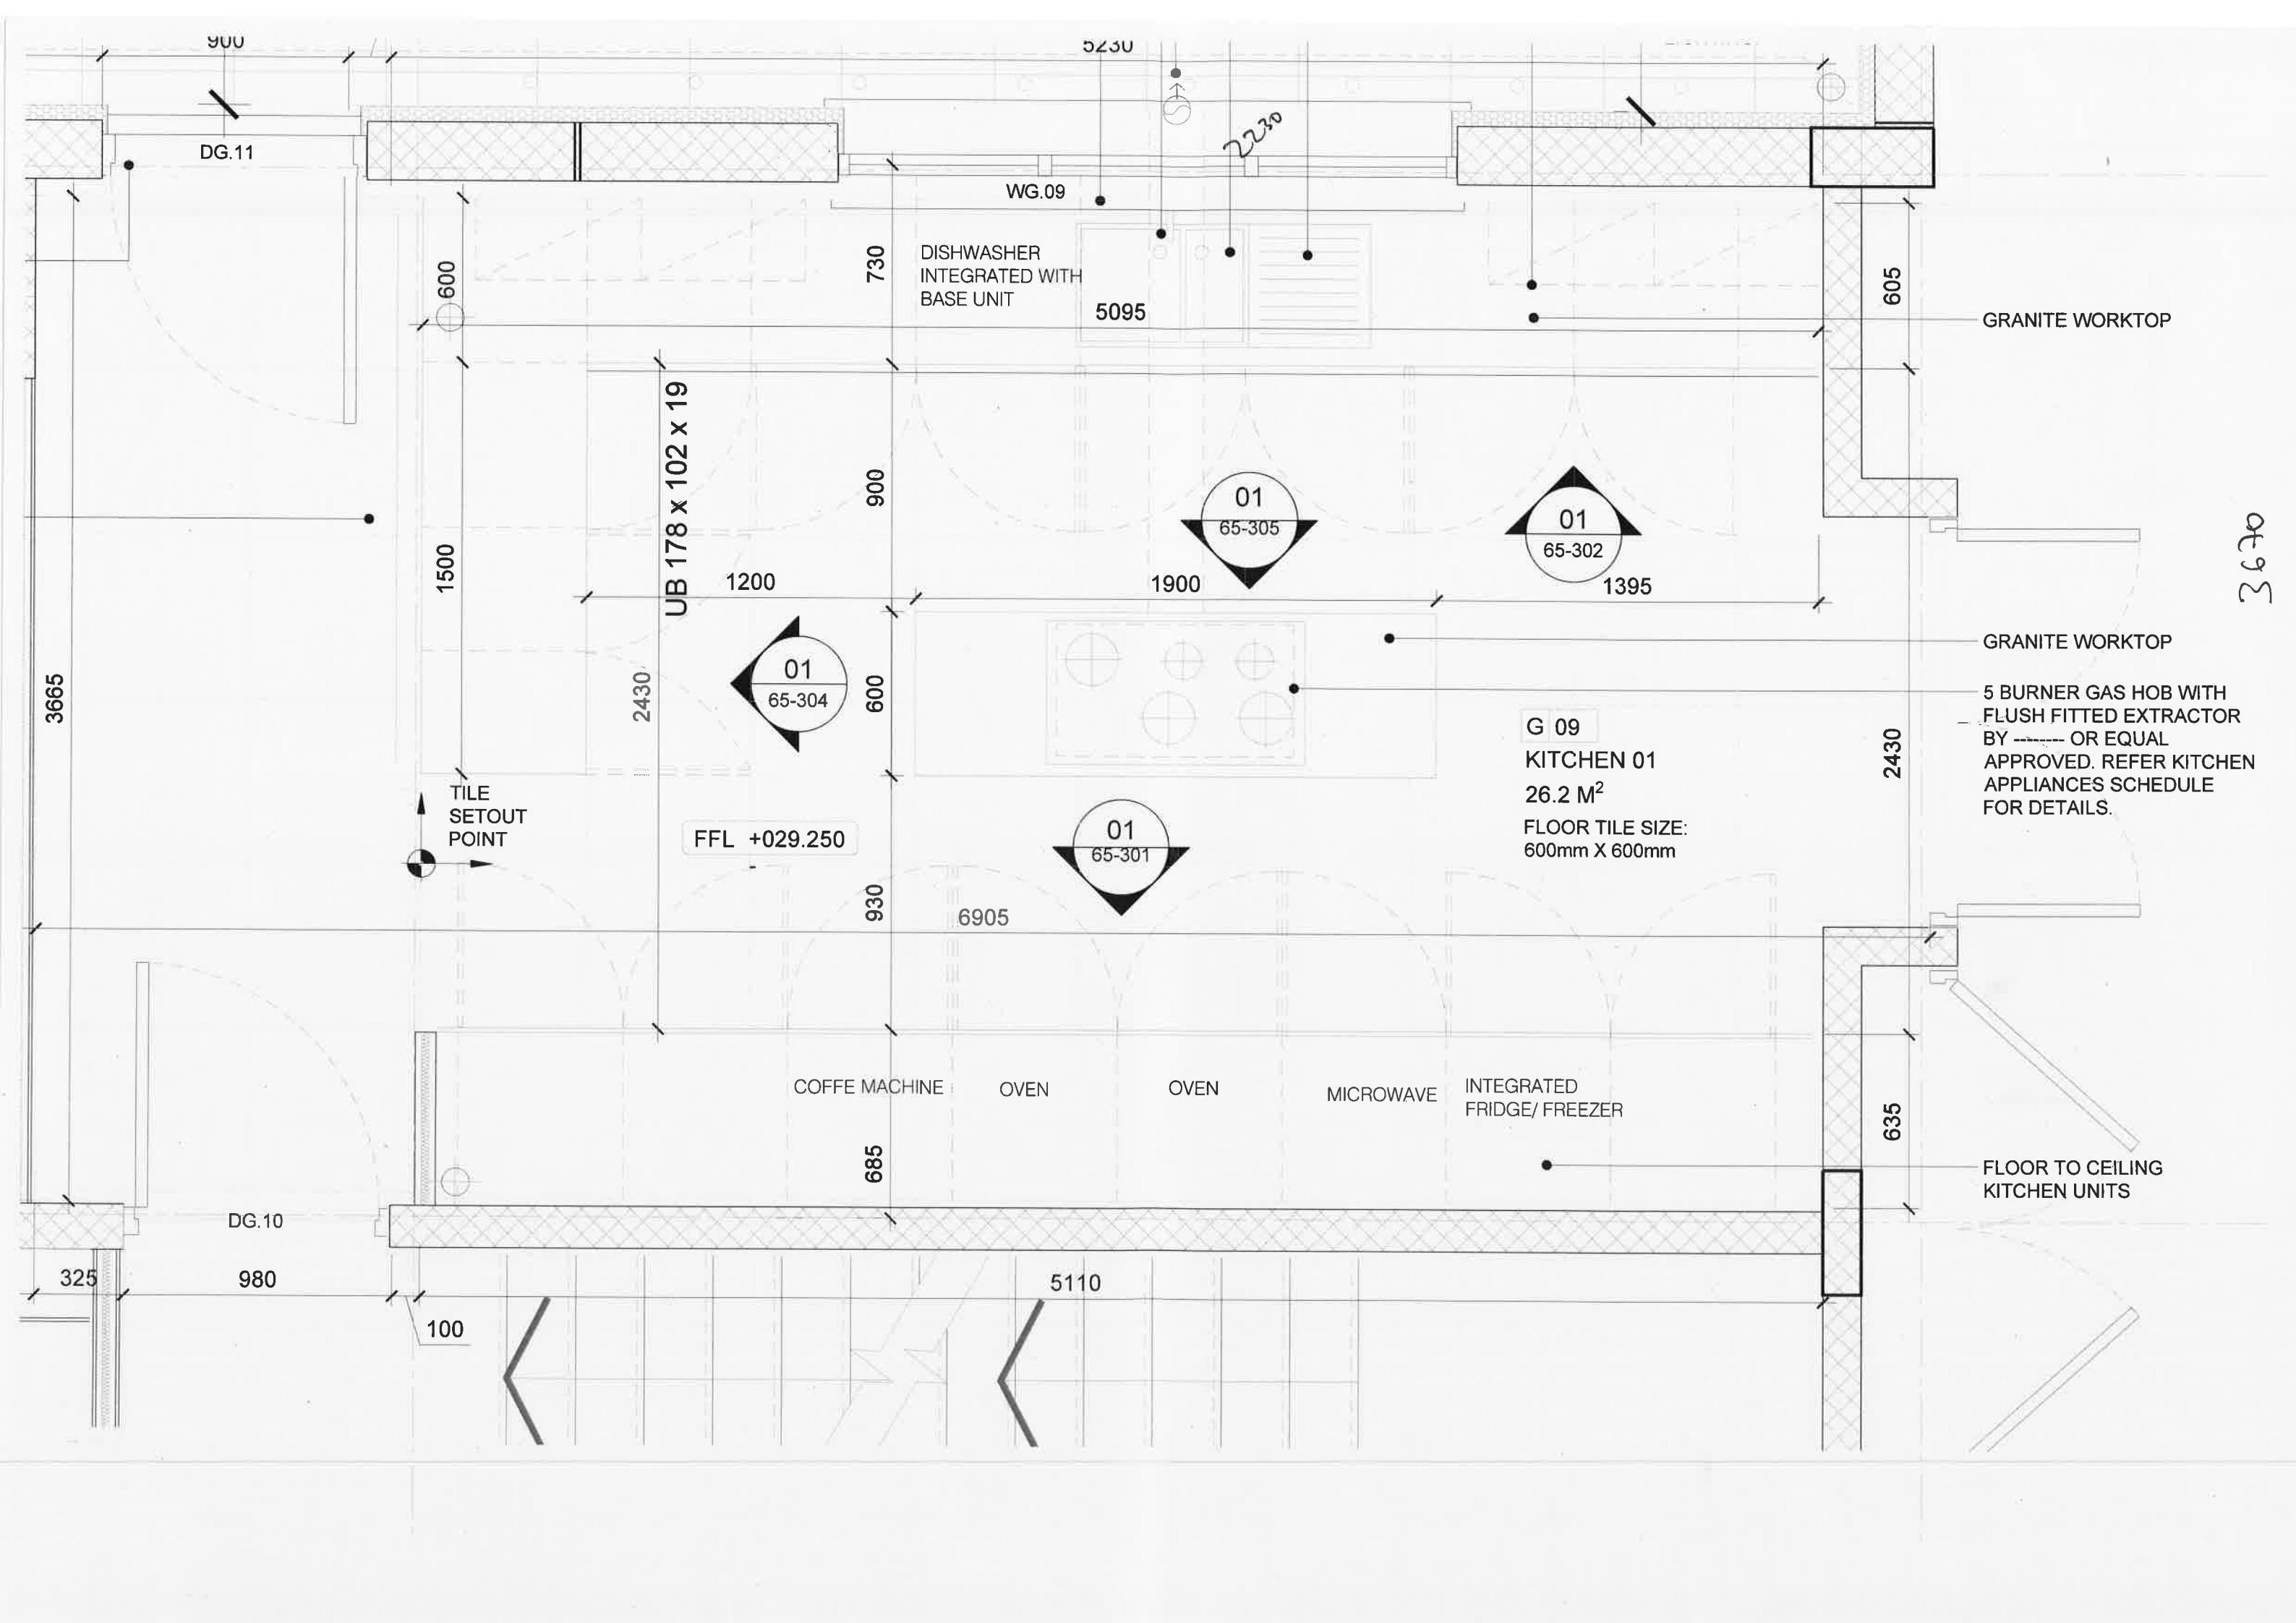

DG.11

WG.09

DISHWASHER
INTEGRATED WITH
BASE UNIT
5095

GRANITE WORKTOP

UB 178 x 102 x 19

GRANITE WORKTOP

G 09
KITCHEN 01
26.2 M²
FLOOR TILE SIZE:
600mm X 600mm

5 BURNER GAS HOB WITH
FLUSH FITTED EXTRACTOR
BY ----- OR EQUAL
APPROVED. REFER KITCHEN
APPLIANCES SCHEDULE
FOR DETAILS.

TILE
SETOUT
POINT

FFL +029.250

COFFE MACHINE OVEN OVEN MICROWAVE INTEGRATED
FRIDGE/FREEZER

FLOOR TO CEILING
KITCHEN UNITS

3670